


SECTION 9:
Newport Docks Junction - Chainage 8900.00
Scale 1:500 @ A1

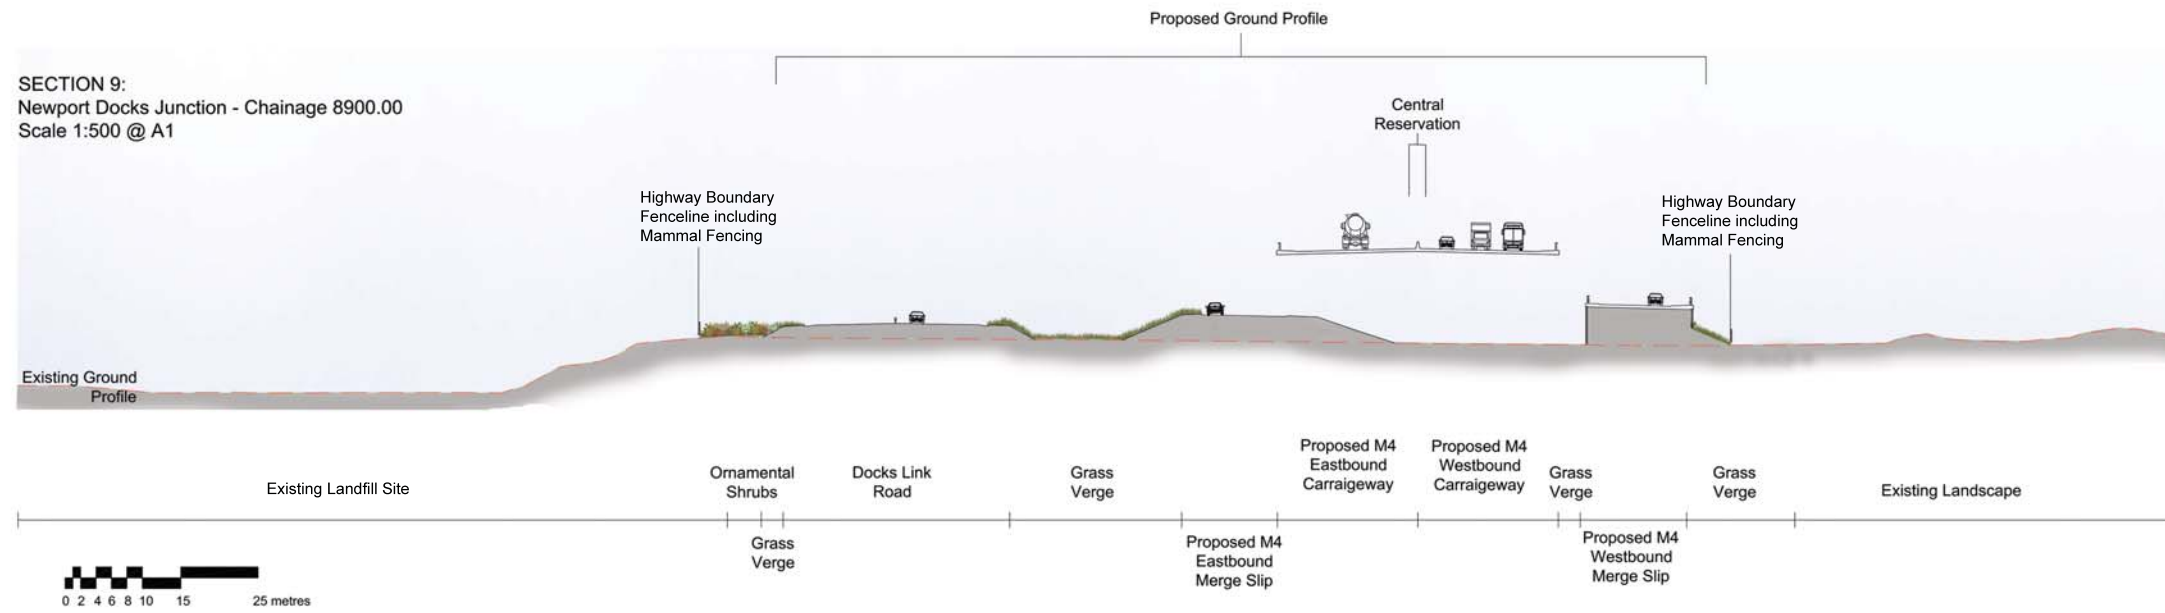

SECTION 10:
Newport Docks Link Road
Scale 1:500 @ A1



Notes //

For location of indicative sections refer to ES Chapter 2, Figures 2.6 a-p Environmental Masterplans



Llywodraeth Cymru
Welsh Government

ENVIRONMENTAL STATEMENT SUPPLEMENT

New Section of Motorway
Indicative Landscape Sections

Sheet 5 of 13

Figure: SR2.7e Revision: ISSUE 3

Date: December 2016 Status: At Issue

Drawn: ERM Checked: NJR

Scale: 1:500 @ A1
1:250 @ A3

© Crown copyright and database right 2016. Ordnance Survey 100021874. Welsh Government.
© Hawfraint a hawliau cronfa ddata'r Goron 2016. Rhif Trwydded yr Arolwg Ordnans 100021874.

dwg ref:

O:\8235 M4 Newport Relief Motorway\Tech\Drawings\8235-0391-01.dwg Ordnance Survey data © Crown copyright and database right 2015