


Transport and Works Act 1992 The Network Rail (Essex and Others Level Crossing Reduction) Order

COUNTY OF ESSEX, DISTRICT OF UTTLESFORD

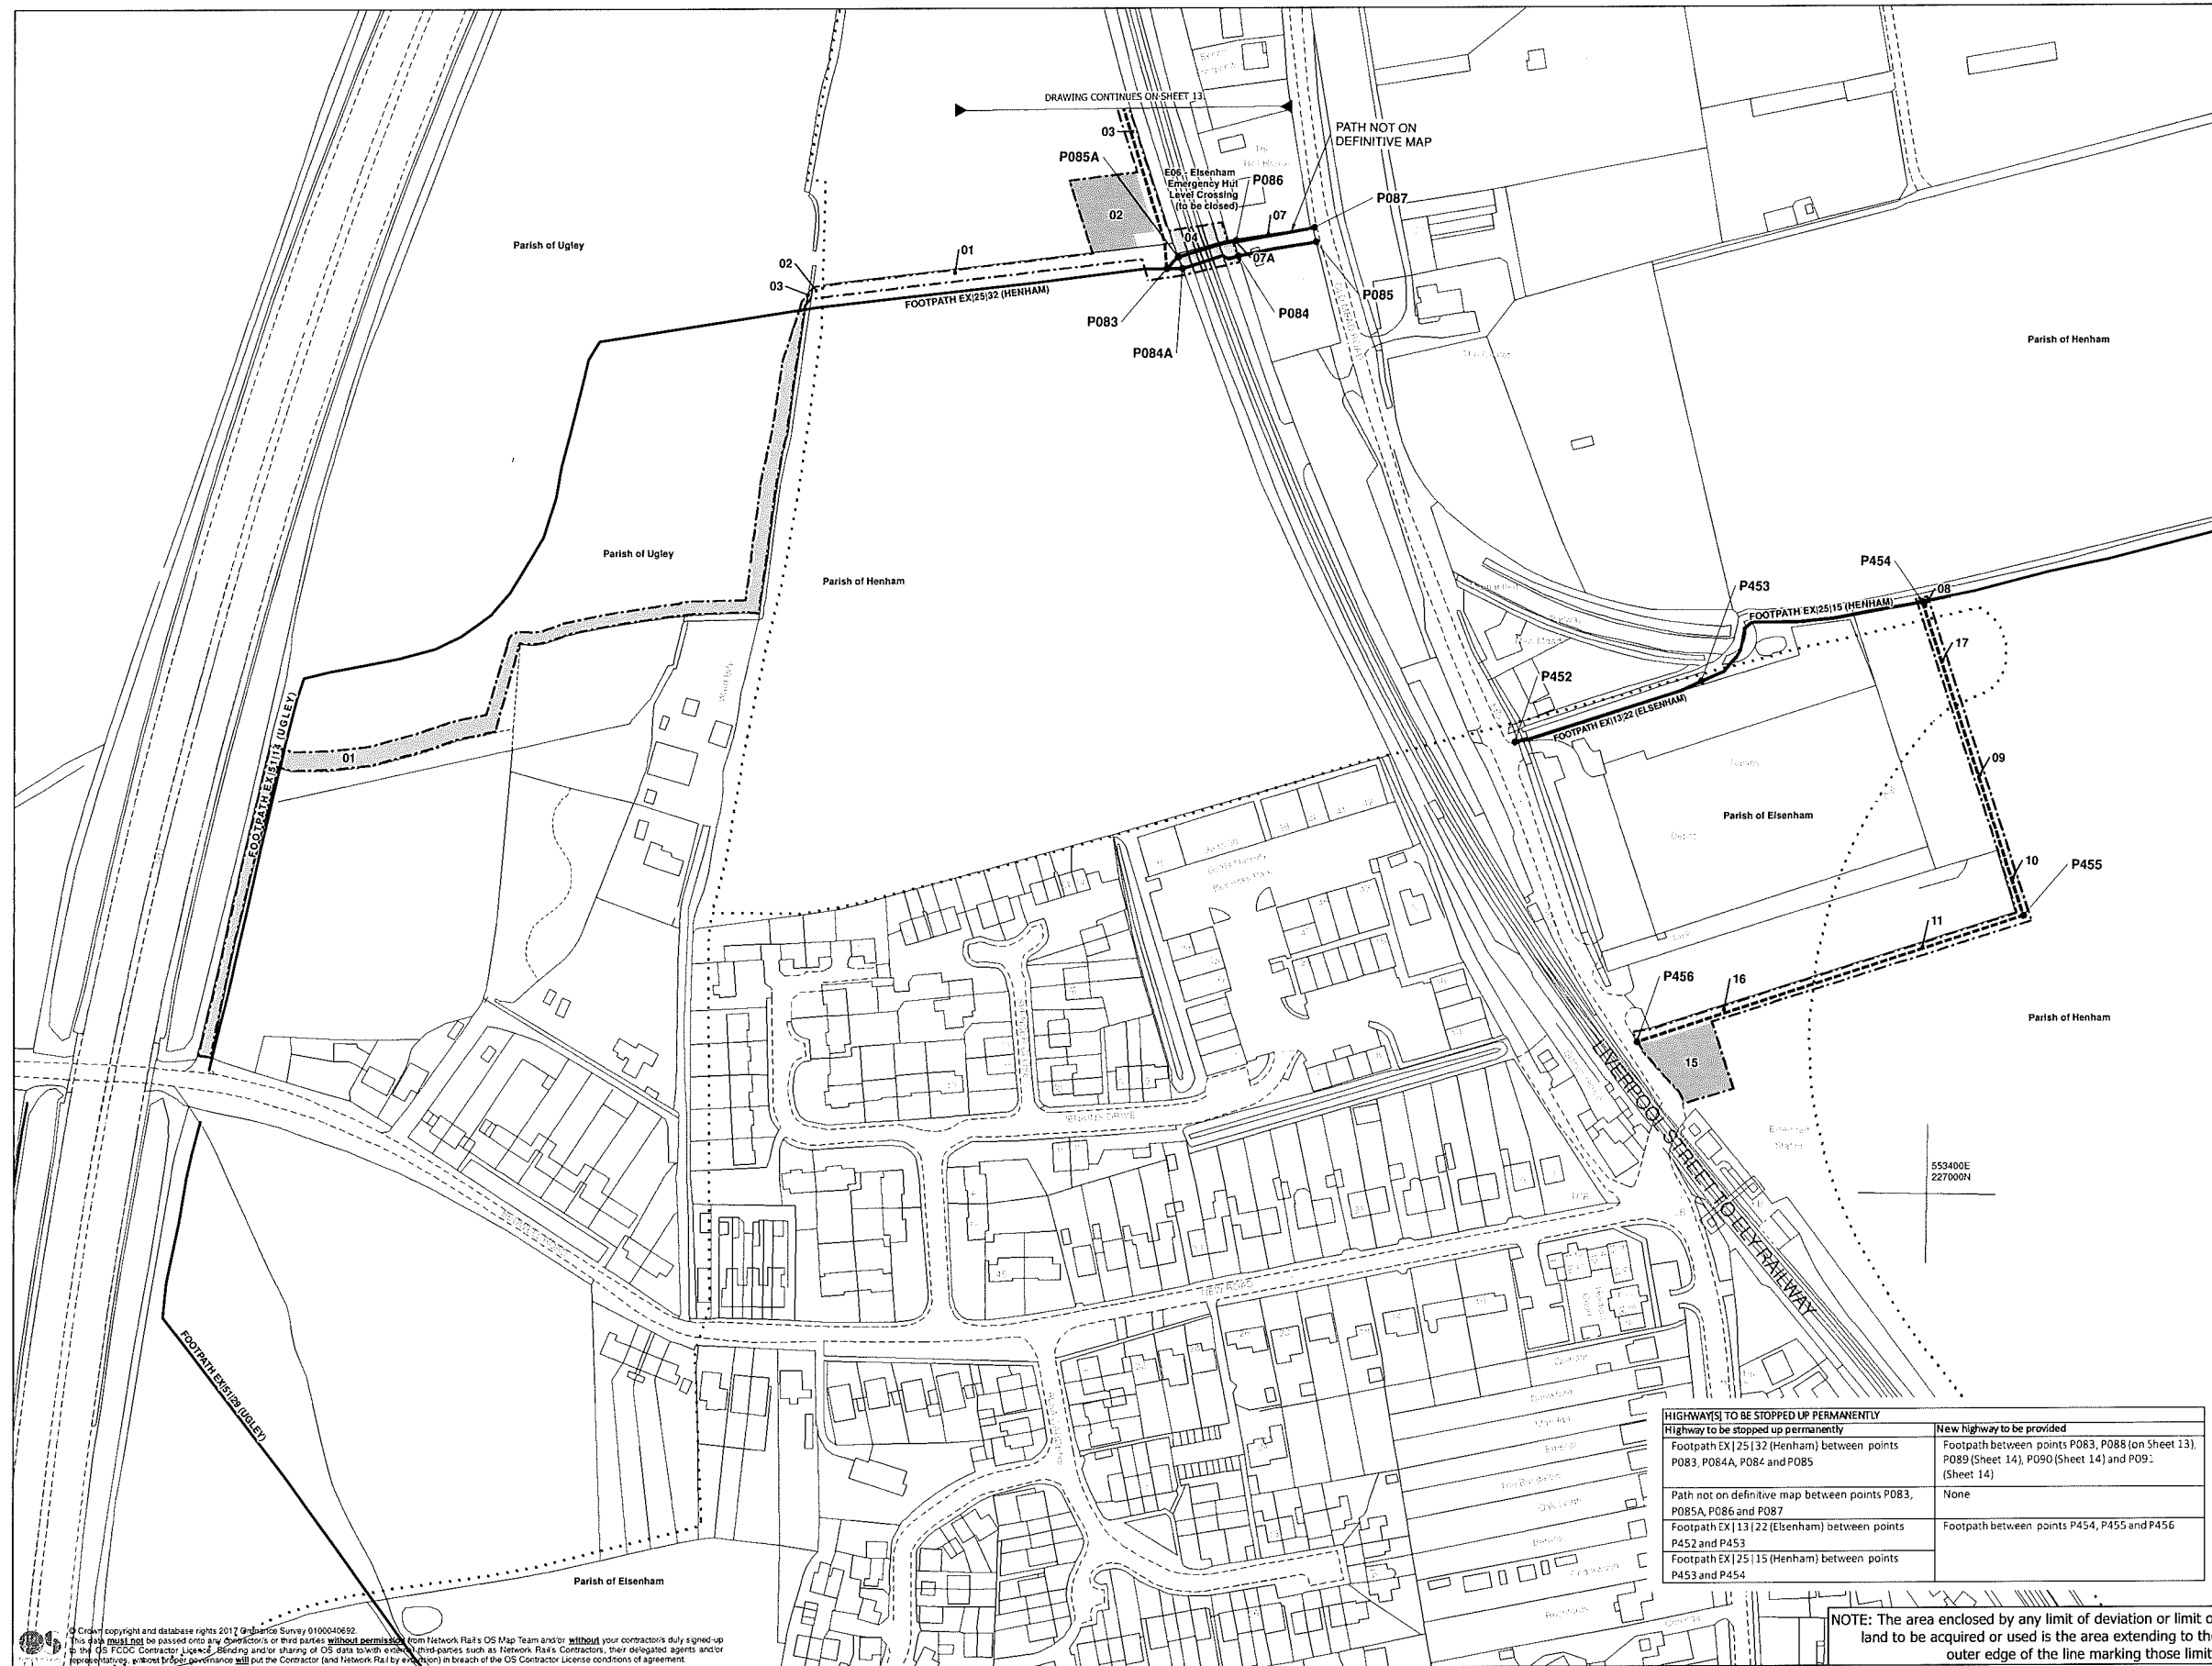

Unrestricted powers to acquire land
No. on plan:

Powers Limited to Temporary Use of Land and Acquisition of Rights
No. on plan:

Powers Limited to Temporary Use of Land
No. on plan:

Parish of Elsenham	15	16	17
Parish of Henham	01	07	10
	02	08	11
	03	09	
Parish of Ugley	01	02	03

Powers Limited to Rights
No. on plan:

Powers Limited to Extinguishment of Rights
No. on plan:

Parish of Henham	04	07A
------------------	----	-----

- Centreline of Work
- ┆ Commencement of Work
- ┆ Termination of Work
- Ⓐ New / Improved Access

- ┆ Limit of Deviation
 - ┆ Limit of Land to be Acquired or Used
- Individual Land Parcels are shaded in contrasting shades of grey
- 01 Land Parcel Number
 - ▨ Network Rail Property
 - ▩ Areas of Third Party Land Benefiting from New Access Rights

- Existing or Alleged Public Right of Way
- - - New Public Right of Way


TRAFFIC REGULATION ORDERS (IF APPLICABLE)

- TR01 Traffic Regulation Order Reference Point
- ... Administrative Boundaries

HIGHWAYS TO BE STOPPED UP PERMANENTLY		New highway to be provided	
Highway to be stopped up permanently			
Footpath EX[25]32 (Henham) between points P083, P084A, P084 and P085		Footpath between points P083, P088 (on Sheet 13), P089 (Sheet 14), P090 (Sheet 14) and P091 (Sheet 14)	
Path not on definitive map between points P083, P085A, P086 and P087		None	
Footpath EX[13]22 (Elsenham) between points P452 and P453		Footpath between points P454, P455 and P456	
Footpath EX[25]15 (Henham) between points P453 and P454			

NOTE: The area enclosed by any limit of deviation or limit of land to be acquired or used is the area extending to the outer edge of the line marking those limits.

PLAN

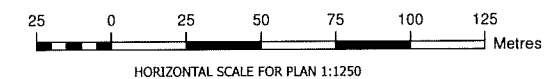

© Crown copyright and database rights 2017 Ordnance Survey 0100040692. This work shall not be passed on to any third party without permission from Network Rail's OS Map Team and/or without your contractor's duly signed-up OS FCDO Contractor License. Bearing and/or sharing of OS data with any third party such as Network Rail's Contractors, their delegated agents and/or representatives, without proper permission will put the Contractor (and Network Rail) in breach of the OS Contractor License conditions of agreement.