
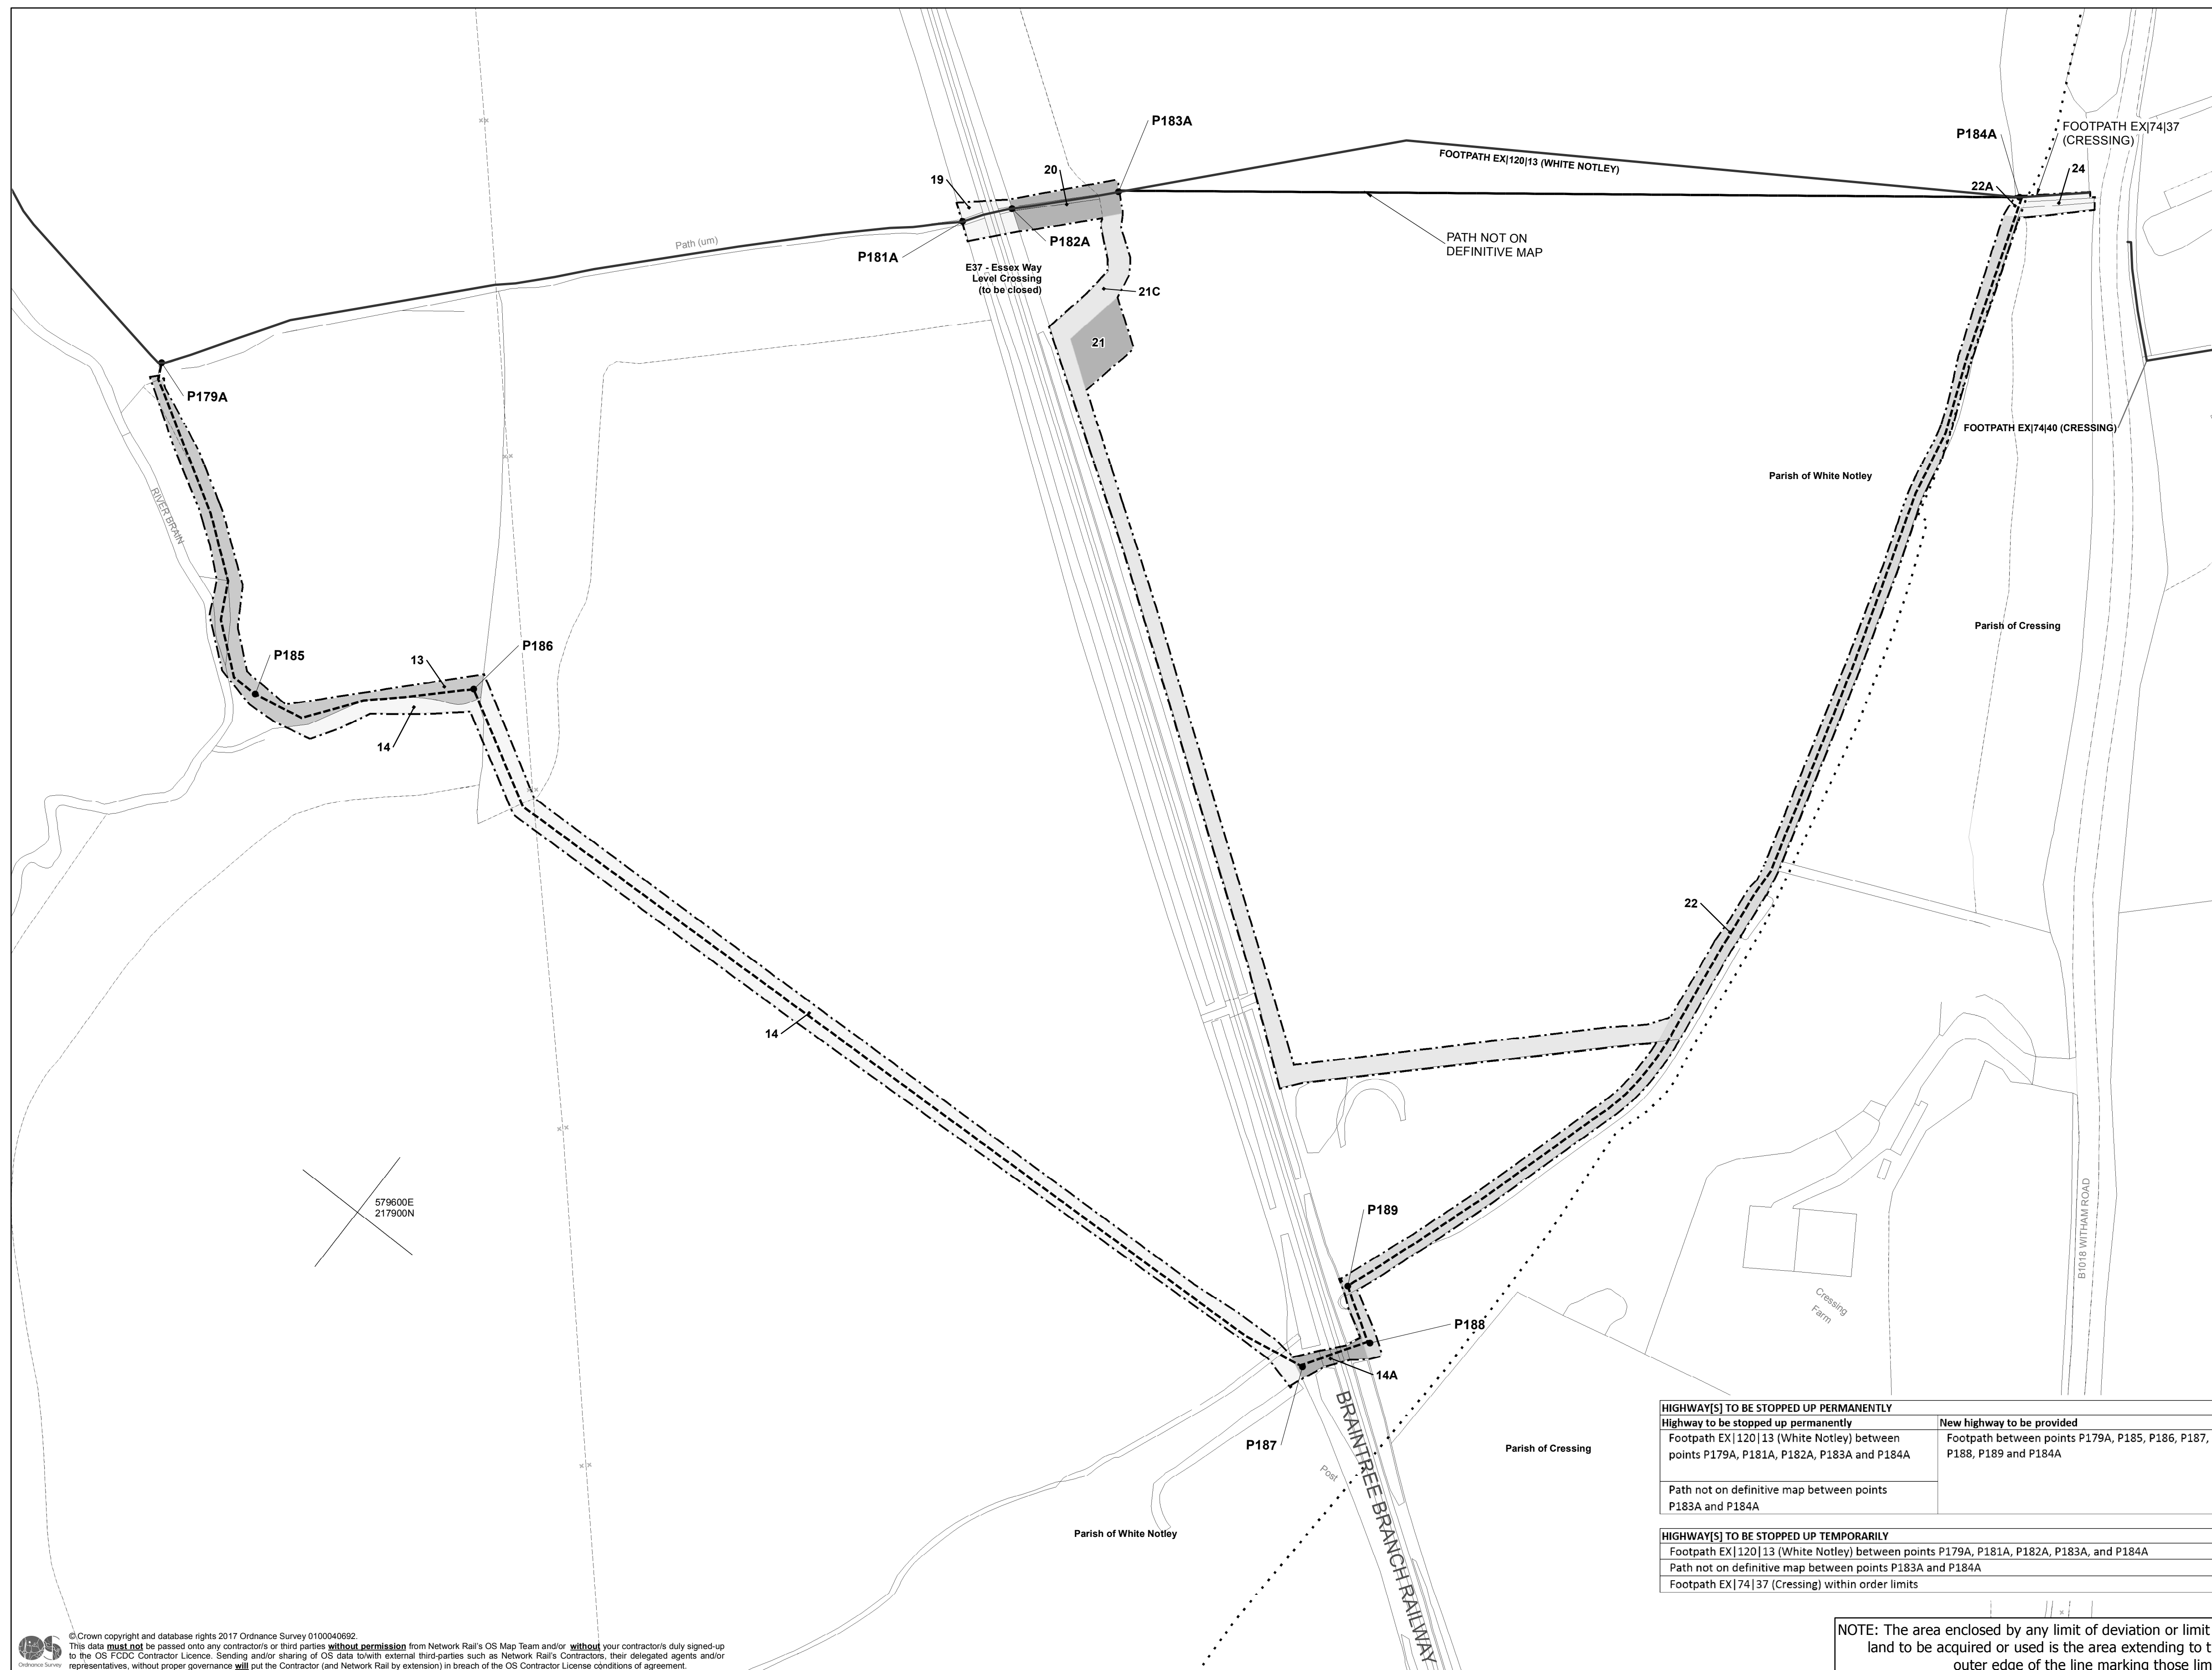


Transport and Works Act 1992

The Network Rail (Essex and Others Level Crossing Reduction) Order

COUNTY OF ESSEX, DISTRICT OF BRAINTREE

E37 Proposed amendment
by S J Farming 27-11-2018
Sheet 28
Replacement Sheet 28
E37 - Essex Way
Level Crossing

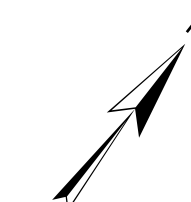

Legend

Unrestricted powers to acquire land No. on plan:	
Powers Limited to Temporary Use of Land and Acquisition of Rights No. on plan:	
Powers Limited to Temporary Use of Land No. on plan:	
Parish of Crossing	24
Parish of White Notley	13 21C 14 22 14A 22A 20 21
Powers Limited to Rights No. on plan:	
Powers Limited to Extinguishment of Rights No. on plan:	
Parish of White Notley	19
— Centreline of Work	
⊙ Commencement of Work	
⊙ Termination of Work	
(A) New / Improved Access	
[] Limit of Deviation	
[] Limit of Land to be Acquired or Used	
Individual Land Parcels are shaded in contrasting shades of grey	
01 Land Parcel Number	
[] Network Rail Property	
[] Areas of Third Party Land Benefitting from New Access Rights	
— Existing or Alleged Public Right of Way	
- - - New Public Right of Way	
TRAFFIC REGULATION ORDERS (IF APPLICABLE)	
TR01 Traffic Regulation Order Reference Point	
... Administrative Boundaries	

HIGHWAY(S) TO BE STOPPED UP PERMANENTLY	
Highway to be stopped up permanently	New highway to be provided
Footpath EX12013 (White Notley) between points P179A, P181A, P182A, P183A and P184A	Footpath between points P179A, P185, P186, P187, P188, P189 and P184A
Path not on definitive map between points P183A and P184A	
HIGHWAY(S) TO BE STOPPED UP TEMPORARILY	
Footpath EX12013 (White Notley) between points P179A, P181A, P182A, P183A, and P184A	
Path not on definitive map between points P183A and P184A	
Footpath EX7437 (Crossing) within order limits	

NOTE: The area enclosed by any limit of deviation or limit of land to be acquired or used is the area extending to the outer edge of the line marking those limits.

© Crown copyright and database rights 2017 Ordnance Survey 0100040692
This data must not be passed onto any contractor or third parties without permission from Network Rail's OS Map Team and/or without your contractor's duly signed-up to the OS FCDG Contractor Licence. Sending and/or sharing of OS data to third parties such as Network Rail's Contractors, their delegated agents and/or representatives, without proper governance will put the Contractor (and Network Rail by extension) in breach of the OS Contractor License conditions of agreement.

PLAN

