


Transport and Works Act 1992 The Network Rail (Essex and Others Level Crossing Reduction) Order

COUNTY OF ESSEX, DISTRICT OF UTTLESFORD
PARISH OF ELSENHAM

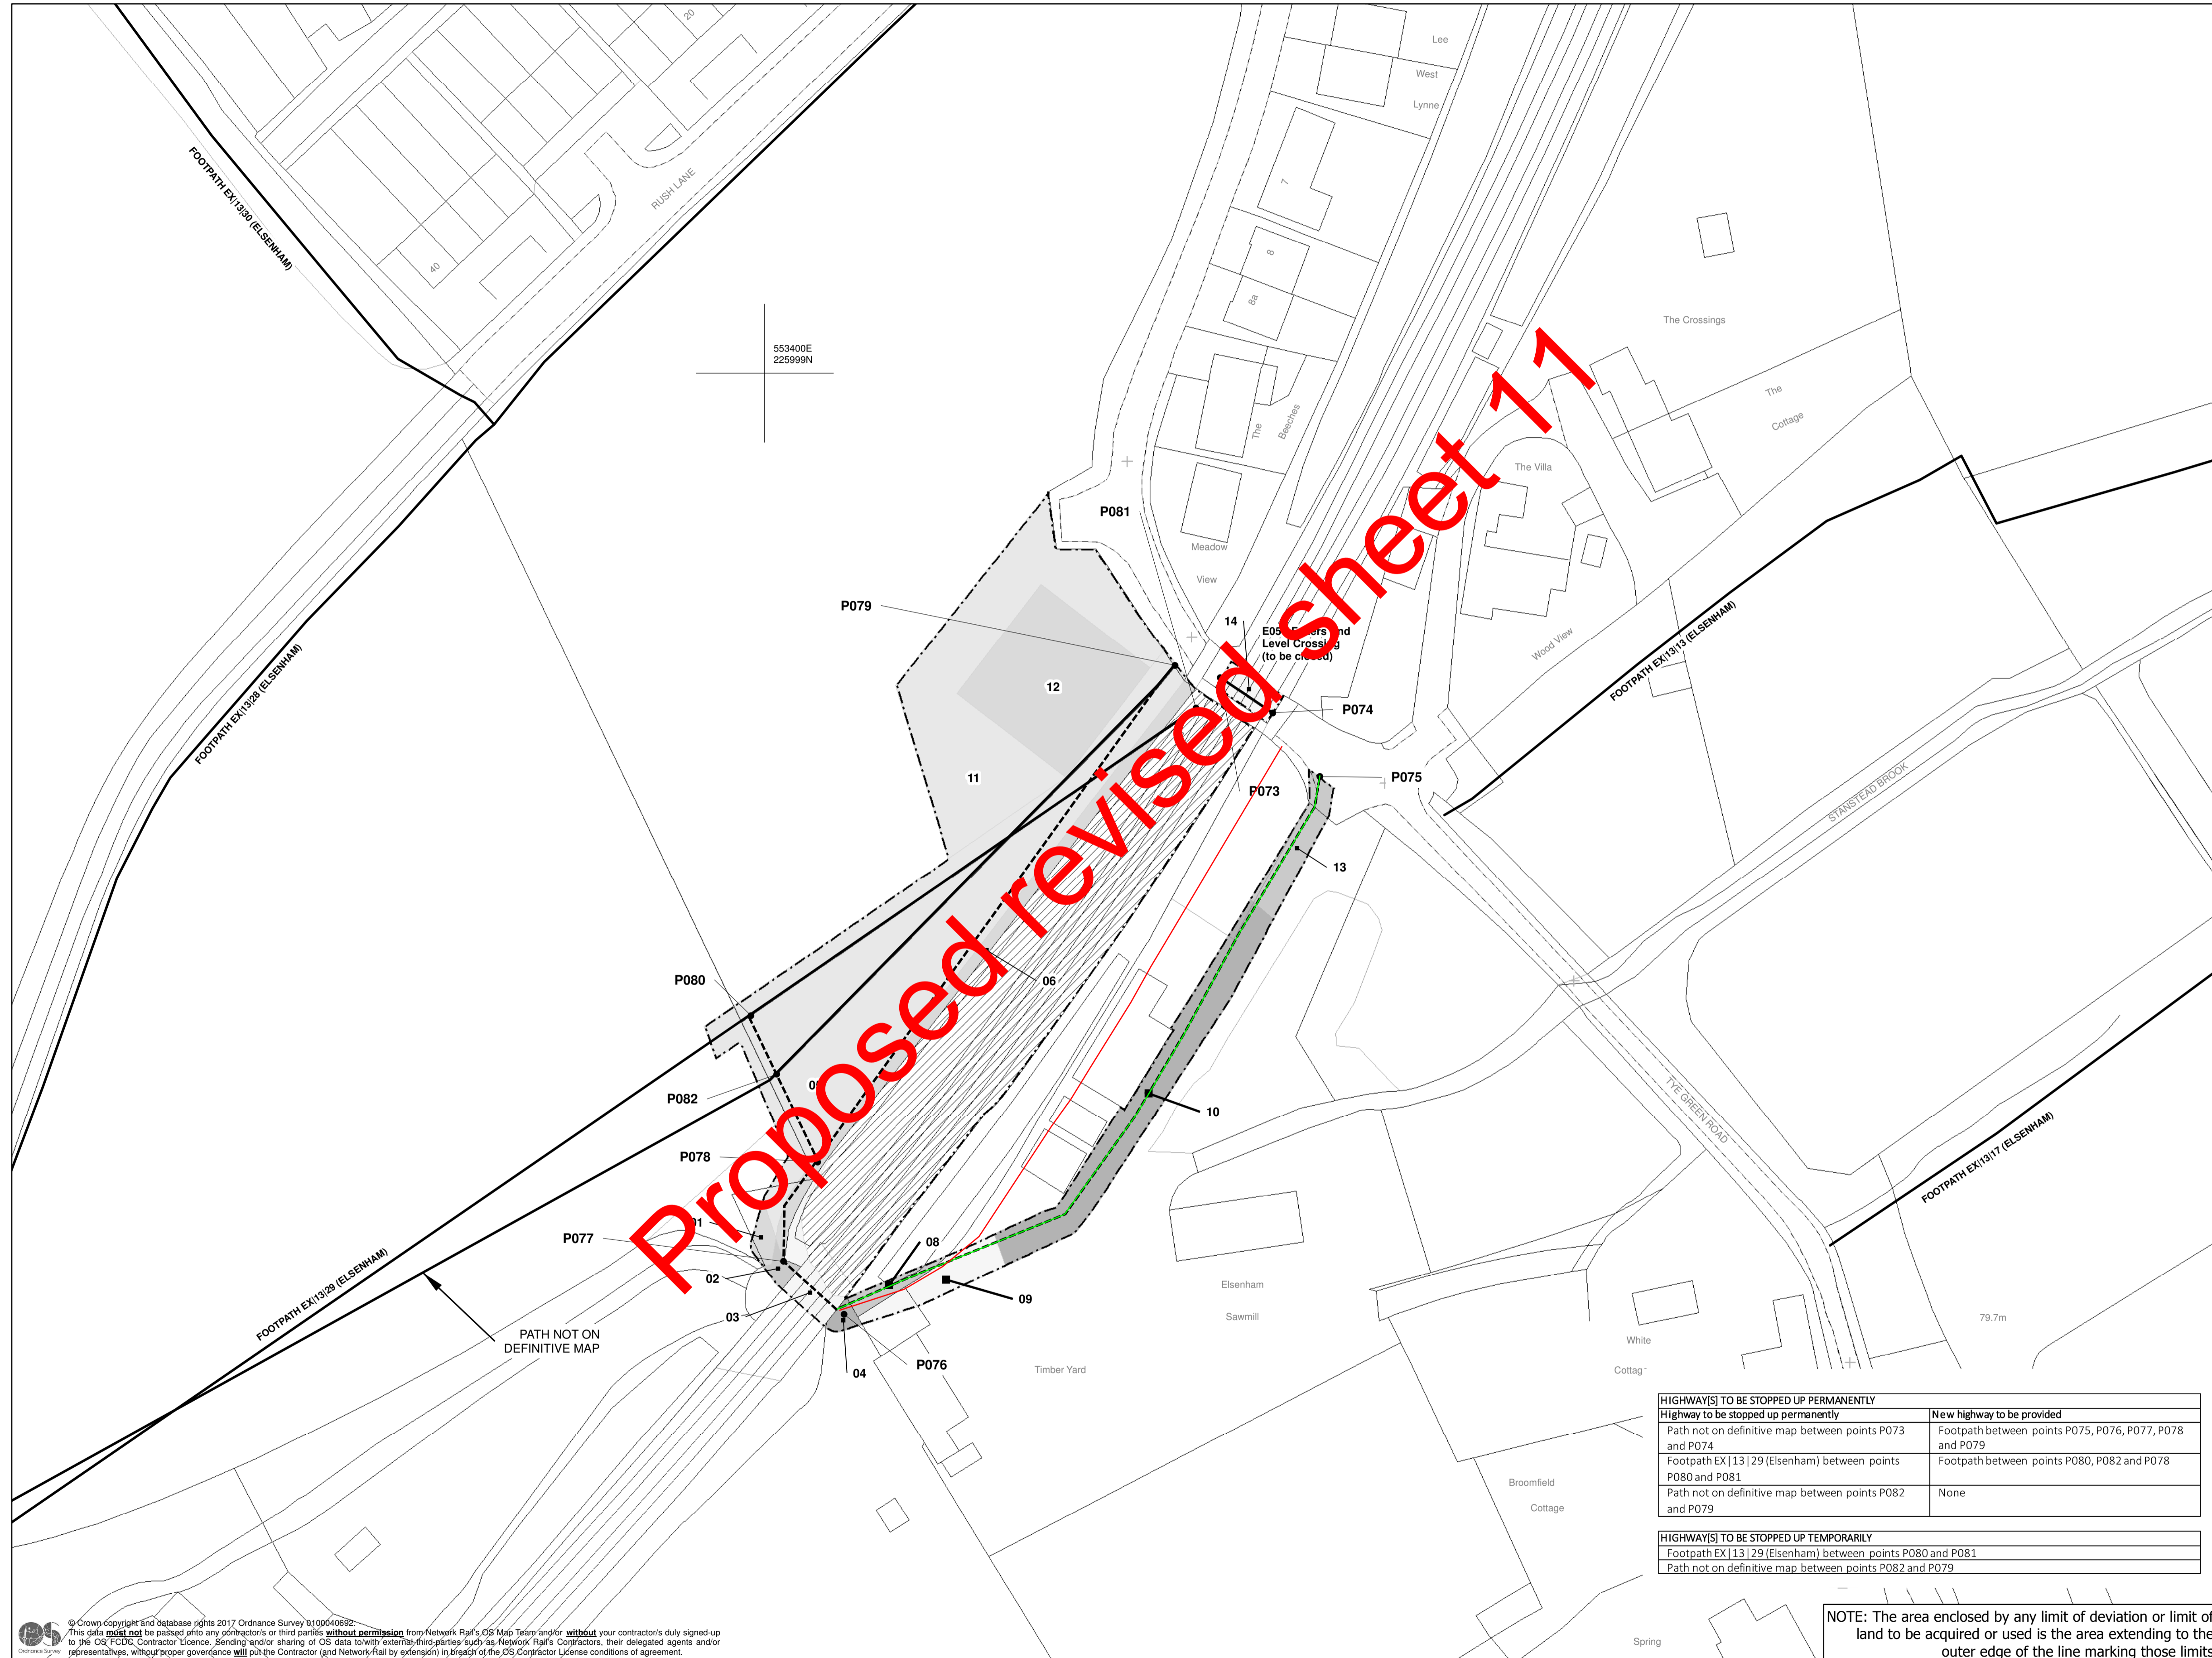

Sheet 11
E05 - Fullers End
Level Crossing



| |
|---|
| Unrestricted powers to acquire land No. on plan: |
| Powers Limited to Temporary Use of Land and Acquisition of Rights No. on plan: |
| Powers Limited to Temporary Use of Land No. on plan: |
| 01 11 |
| 02 12 |
| 03 13 |
| 04 |
| 05 |
| 06 |
| 08 |
| 09 |
| 10 |
| Powers Limited to Rights No. on plan: |
| Powers Limited to Extinguishment of Rights No. on plan: |
| 14 |

- Centrelines of Work
- ⊙ Commencement of Work
- ⊙ Termination of Work
- ⊙ New / Improved Access
- ⊔ Limit of Deviation
- ⊔ Limit of Land to be Acquired or Used
- Individual Land Parcels are shaded in contrasting shades of grey
- 01 Land Parcel Number
- ▨ Network Rail Property
- ▨ Areas of Third Party Land Benefitting from New Access Rights
- Existing or Alleged Public Right of Way
- - - New Public Right of Way
- TRAFFIC REGULATION ORDERS (IF APPLICABLE)
- TR01 Traffic Regulation Order Reference Point
- Administrative Boundaries

| HIGHWAY[S] TO BE STOPPED UP PERMANENTLY | |
|---|---|
| Highway to be stopped up permanently | New highway to be provided |
| Path not on definitive map between points P073 and P074 | Footpath between points P075, P076, P077, P078 and P079 |
| Footpath EX/13/29 (Elsenham) between points P080 and P081 | Footpath between points P080, P082 and P078 |
| Path not on definitive map between points P082 and P079 | None |
| HIGHWAY[S] TO BE STOPPED UP TEMPORARILY | |
| Footpath EX/13/29 (Elsenham) between points P080 and P081 | |
| Path not on definitive map between points P082 and P079 | |

NOTE: The area enclosed by any limit of deviation or limit of land to be acquired or used is the area extending to the outer edge of the line marking those limits.

© Crown copyright and database rights 2017 Ordnance Survey 0100040682
This data must not be passed into any contractor's or third parties' systems without permission from Network Rail's OS Map Team and/or without your contractor's duly signed-up to the OS/FCO Contractor Licence, sending and/or sharing of OS data to any external third parties such as Network Rail's Contractors, their delegated agents and/or representatives, without proper governance will put the Contractor (and Network Rail) in breach of the OS/FCO Contractor Licence conditions of agreement.

PLAN

