


Transport and Works Act 1992
The Network Rail (Essex and Others Level Crossing Reduction) Order
 COUNTY OF ESSEX, DISTRICT OF UTTLESFORD

Sheet 16
 E08 - Henham
 Level Crossing

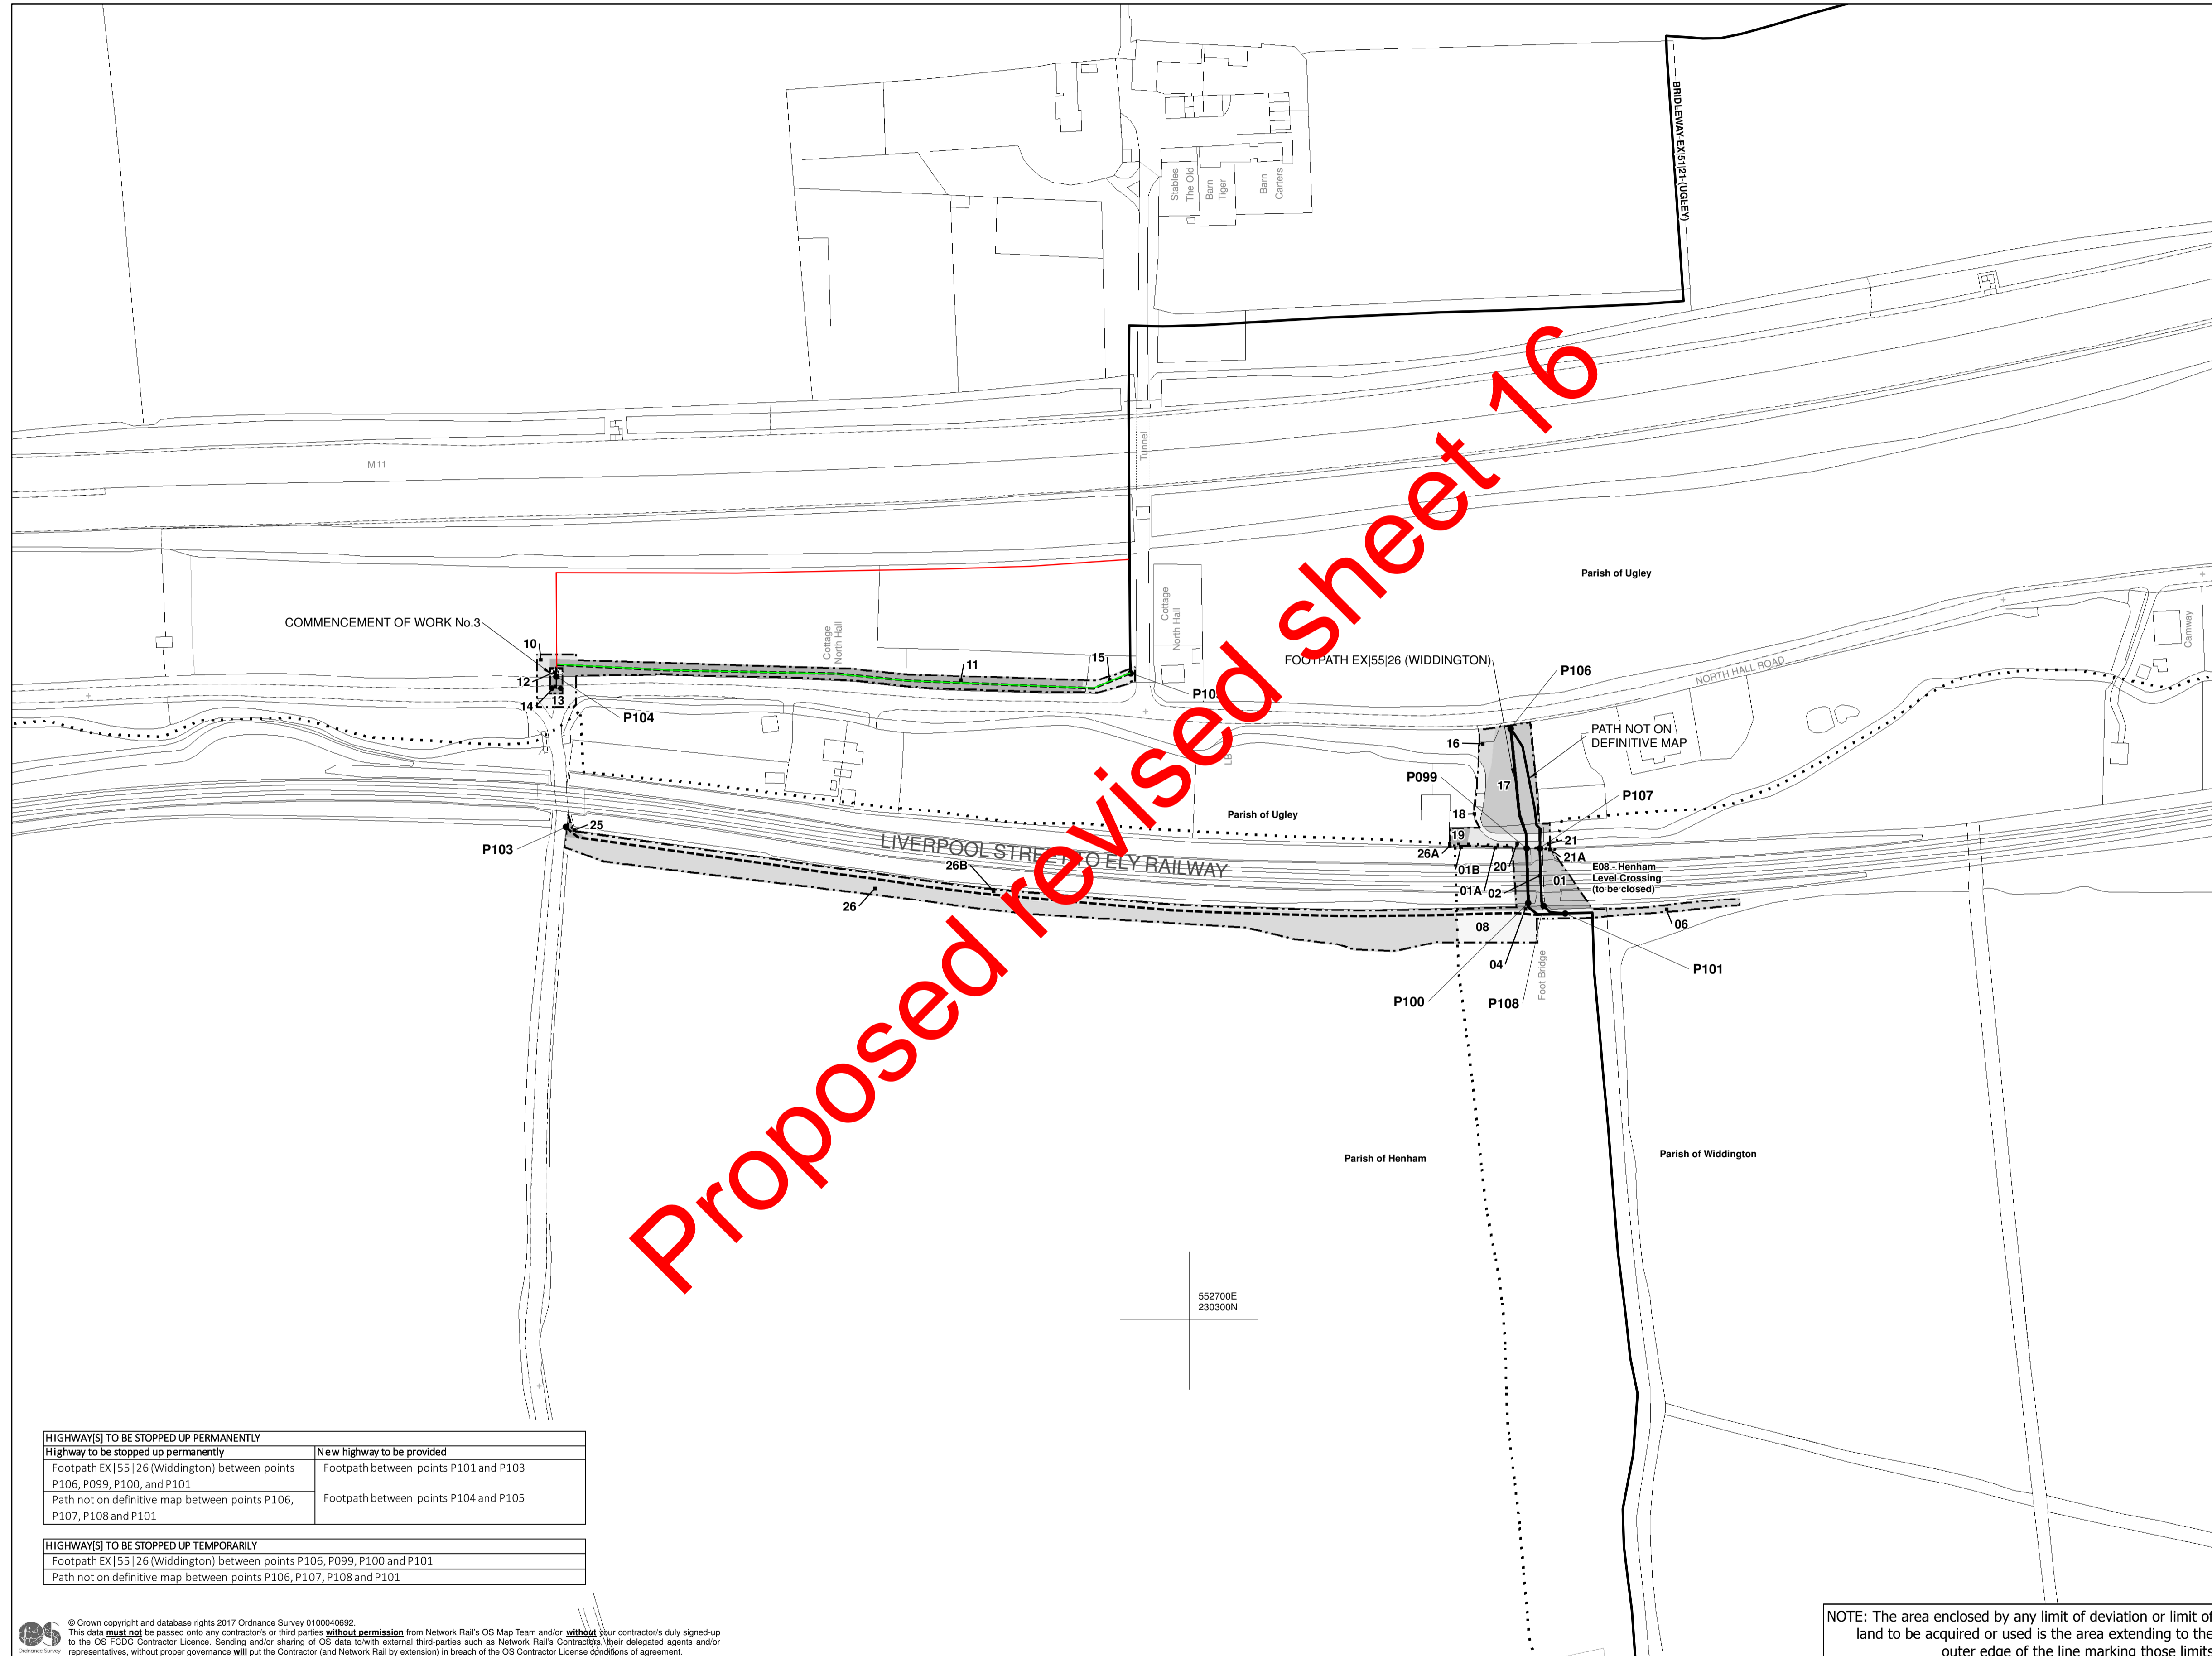

WORK 3: NEW FOOTBRIDGE
 FOR SECTIONS OF WORK SEE SHEETS 68 AND 69

Unrestricted powers to acquire land
 No. on plan:

Powers Limited to Temporary Use of Land and
 Acquisition of Rights
 No. on plan:

Powers Limited to Temporary Use of Land
 No. on plan:

Parish of Henham	
25	26A
26	26B
Parish of Ugley	
01A	10 12 14 16 18 20
01B	11 13 15 17 19 21
Parish of Widdington	
04	08
06	

Powers Limited to Rights
 No. on plan:

Powers Limited to Extinguishment of Rights
 No. on plan:

Parish of Ugley	
21A	
Parish of Widdington	
01	02

- Centrelines of Work
- ⊙ Commencement of Work
- ⊙ Termination of Work
- (A) New / Improved Access
- [] Limit of Deviation
- [] Limit of Land to be Acquired or Used
- Individual Land Parcels are shaded in contrasting shades of grey
- 01 Land Parcel Number
- [] Network Rail Property
- [] Areas of Third Party Land Benefitting from New Access Rights
- Existing or Alleged Public Right of Way
- - - New Public Right of Way
- TRAFFIC REGULATION ORDERS (IF APPLICABLE)
- TR01 Traffic Regulation Order Reference Point
- ... Administrative Boundaries

HIGHWAY(S) TO BE STOPPED UP PERMANENTLY	
Highway to be stopped up permanently	New highway to be provided
Footpath EX[55]26 (Widdington) between points P106, P099, P100, and P101	Footpath between points P101 and P103
Path not on definitive map between points P106, P107, P108 and P101	Footpath between points P104 and P105

HIGHWAY(S) TO BE STOPPED UP TEMPORARILY	
Footpath EX[55]26 (Widdington) between points P106, P099, P100 and P101	
Path not on definitive map between points P106, P107, P108 and P101	

© Crown copyright and database rights 2017 Ordnance Survey 0100040692
 This data must not be passed onto any contractor's or third parties without permission from Network Rail's OS Map Team and/or without your contractor's duly signed-up to the OS FCDO Contractor Licence. Sending and/or sharing of OS data to third parties such as Network Rail's Contractors, their delegated agents and/or representatives, without proper governance will put the Contractor (and Network Rail) in breach of the OS Contractor License conditions of agreement.

NOTE: The area enclosed by any limit of deviation or limit of land to be acquired or used is the area extending to the outer edge of the line marking those limits.

PLAN

